


## Plan of Chester's Nursing Home

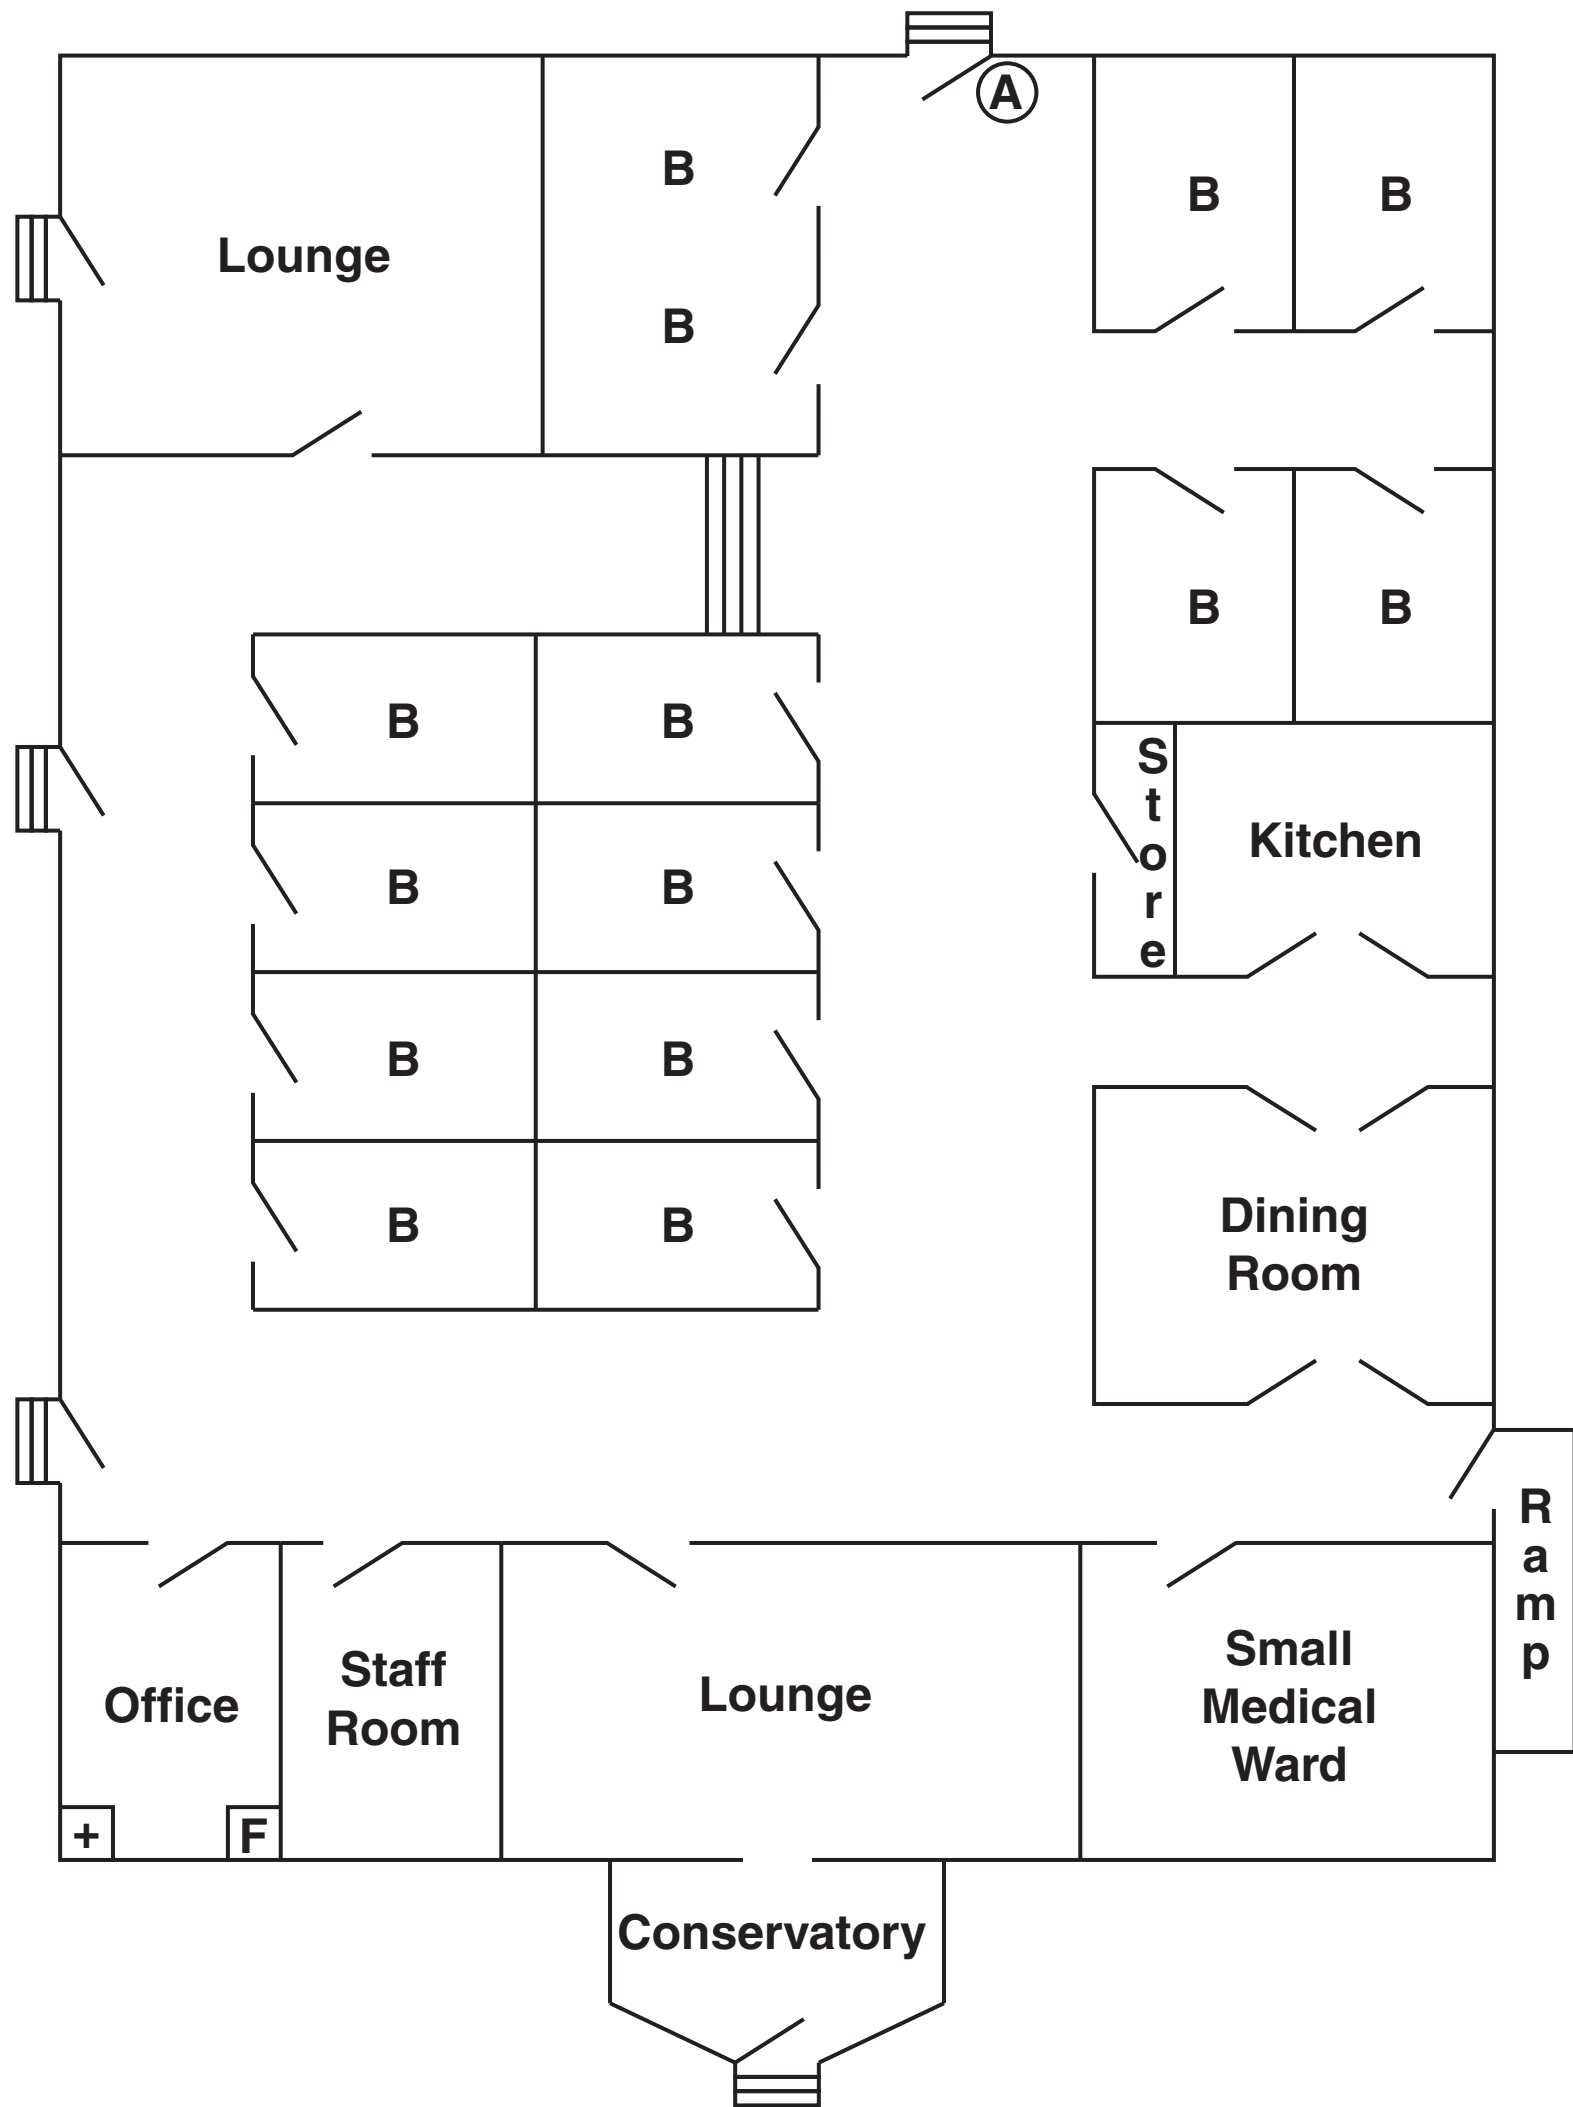

**+** first aid box

**F** fire extinguisher

**(A)** alarmed door

**B** bedroom

door

steps